


Right of Way Survey for Duchesne County Lake Boreham Road - Arcadia Road Sheet 4 of 5

Located in Sections 20 and 21, T.3 S., R.2 W., U.S.B. & M.
Duchesne County, Utah
2015

LEGEND

- SURVEYED RIGHT OF WAY LINE
- SECTION LINE
- QUARTER SECTION LINE
- 40 ACRE LINE
- EXISTING RIGHT OF WAY LINE
- EXISTING FENCE LINE
- EXISTING DEED LINES
- FOUND SECTION CORNER AS NOTED
- FOUND QUARTER SECTION CORNER OR 1/16 CORNER AS NOTED
- NOT FOUND SECTION CORNER RE-ESTABLISHED AS NOTED
- NOT FOUND QUARTER SECTION CORNER RE-ESTABLISHED AS NOTED

GRAPHIC SCALE

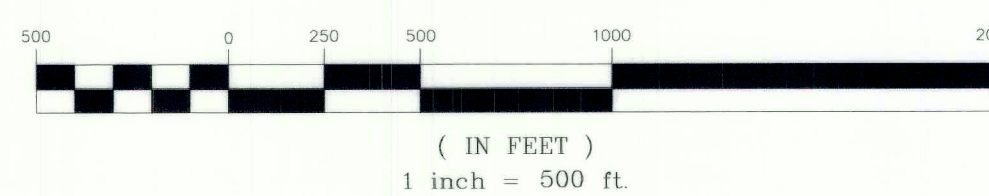

NOTES

- THE PURPOSE OF THIS SURVEY WAS TO IDENTIFY THE DUCHESNE COUNTY RIGHT OF WAY FOR THE LAKE BOREHAM ROADWAY. ROADWAY WAS DESIGNED AND CONSTRUCTED FOR DUCHESNE COUNTY SPECIAL SERVICE DISTRICT #2.
- BASIS OF BEARINGS USED WAS S89°42'46"E BETWEEN THE SOUTH QUARTER CORNER AND THE SOUTHEAST CORNER OF SECTION 20, T.3 S., R.2 W., U.S.B. & M., AS SHOWN. THIS BASIS OF BEARING WILL APPLY TO SHEET 4 AND SHEET 5.
- THE LOCATIONS FOR THE NORTHWEST CORNER AND THE NORTHEAST CORNER OF SECTION 30, T.3 S., R.2 W., U.S.B. & M., WERE RE-ESTABLISHED BASED ON INFORMATION FROM A SURVEY PERFORMED BY PAUL A. HAWKES, ON FILE AT THE DUCHESNE COUNTY SURVEYOR'S OFFICE, FILE NO. 2870.
- THE LOCATIONS FOR THE EAST 1/16 CORNER ON THE NORTH LINE, THE NORTH 1/16 CORNER ON THE WEST LINE, THE NORTHWEST 1/16 CORNER, THE NORTHEAST 1/16 CORNER, THE CENTER WEST 1/16 CORNER, THE SOUTHWEST 1/16 CORNER, THE WEST 1/16 CORNER ON THE SOUTH LINE, AND THE SOUTHEAST CORNER OF SECTION 21, T.3 S., R.2 W., U.S.B. & M., WERE RE-ESTABLISHED BASED ON INFORMATION FROM A SURVEY PERFORMED BY JERRY D. ALLRED, ON FILE AT THE DUCHESNE COUNTY SURVEYOR'S OFFICE, FILE NO. 2825.
- THE LOCATIONS FOR THE CENTER 1/4 CORNER, THE CENTER EAST 1/16 CORNER, THE EAST 1/4 CORNER, THE CENTER SOUTH 1/16 CORNER, THE SOUTHEAST 1/16 CORNER, THE SOUTH 1/16 CORNER ON THE EAST LINE, THE SOUTH 1/4 CORNER, AND THE EAST 1/16 CORNER ON THE SOUTH LINE OF SECTION 21, T.3 S., R.2 W., U.S.B. & M., WERE RE-ESTABLISHED BASED ON INFORMATION FROM A SURVEY PERFORMED BY DAN E. KNOWLDEN, JR., ON FILE AT THE DUCHESNE COUNTY SURVEYOR'S OFFICE, FILE NO. 2801.
- THE LOCATIONS FOR THE EAST 1/16 CORNER ON THE NORTH LINE, THE NORTHWEST 1/16 CORNER, THE CENTER NORTH 1/16 CORNER, THE NORTHEAST 1/16 CORNER, AND THE CENTER EAST 1/16 CORNER OF SECTION 20, T.3 S., R.2 W., U.S.B. & M., WERE RE-ESTABLISHED BASED ON INFORMATION FROM A SURVEY PERFORMED BY JERRY D. ALLRED, ON FILE AT THE DUCHESNE COUNTY SURVEYOR'S OFFICE, FILE NO. 678.

DUCHESNE COUNTY PLANNING DEPARTMENT APPROVAL

APPROVED ON THIS _____ DAY OF _____ OF 2015.

MICHAEL A. HYDE
DUCHESNE COUNTY PLANNING DIRECTOR

SURVEYOR'S CERTIFICATE

I, TREVOR R. GADD, A REGISTERED LAND SURVEYOR AS PRESCRIBED BY THE LAWS OF THE STATE OF UTAH, HOLDING CERTIFICATE #343639, CERTIFY THAT THE SURVEY SHOWN HEREON WAS MADE UNDER MY DIRECTION.
I FURTHER CERTIFY THAT THIS PLAT CORRECTLY SHOWS THE DIMENSIONS OF THE PROPERTY SURVEYED.

TREVOR R. GADD, L.S. #343639
DATE
No. 343639
STATE OF UTAH

PREPARED BY:

Jones & DeMille Engineering, Inc.

CIVIL ENGINEERING - SURVEYING - TESTING - GIS - ENVIRONMENTAL

- infrastructure professionals -

1.800.748.5275 www.jonesanddemic.com

PROJECT NUMBER: 1302-001 FILE NAME: h:\dproj\1302-001\dwg\1302-001 survey row-ros.dwg
SURVEYED BY: J&D Engineering DRAWN BY: T.W.G./T.H. UPDATED: 7/13/2015 PLOTTED: 7/17/2015

**Right of Way Survey for
Duchesne Co. - Lake Boreham Rd.**

Duchesne County, Utah

Scale: 1" = 500'

Sheet 4 of 5

County Surveyor File # 3201 4 of 5